


North Elevation

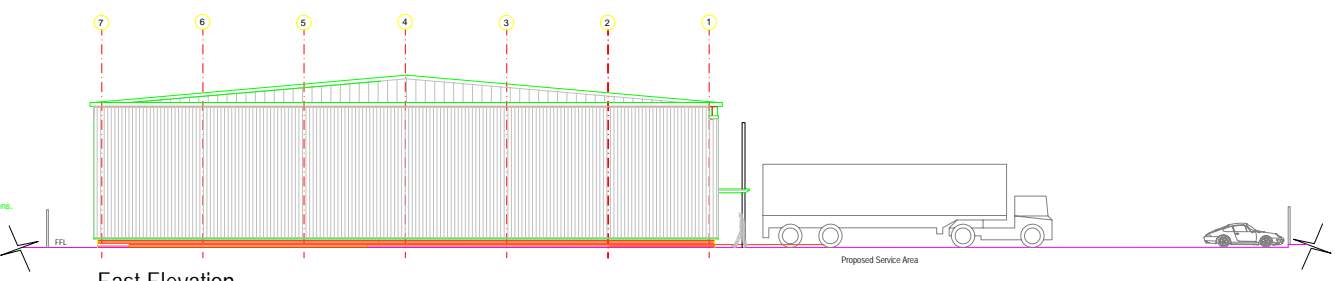

East Elevation


Materials Specification

Roof:
Plastisol coated profiled metal roof cladding.
Plastisol coated pressed steel front feature flashing and profiled soffit sheets.


External Walls:
450mm high facing brickwork.
Plastisol coated mild steel micro rib profile composite metal cladding panels with feature trims to heads and eills.
Plastisol coated mild steel vertical profiled cladding.

Windows and Doors:
Polyester powder coated proprietary aluminium entrance doors and screens.
Glazing to be proprietary evacuated double glazed tinted units.
Polyester powder coated 3m x 6m high service doors.
Polyester powder coated mild steel fire exit doors.

Entrance Canopy:
Polyester powder coated metal canopy with polyester powder coated CHS mild steel support column with stainless steel tie.

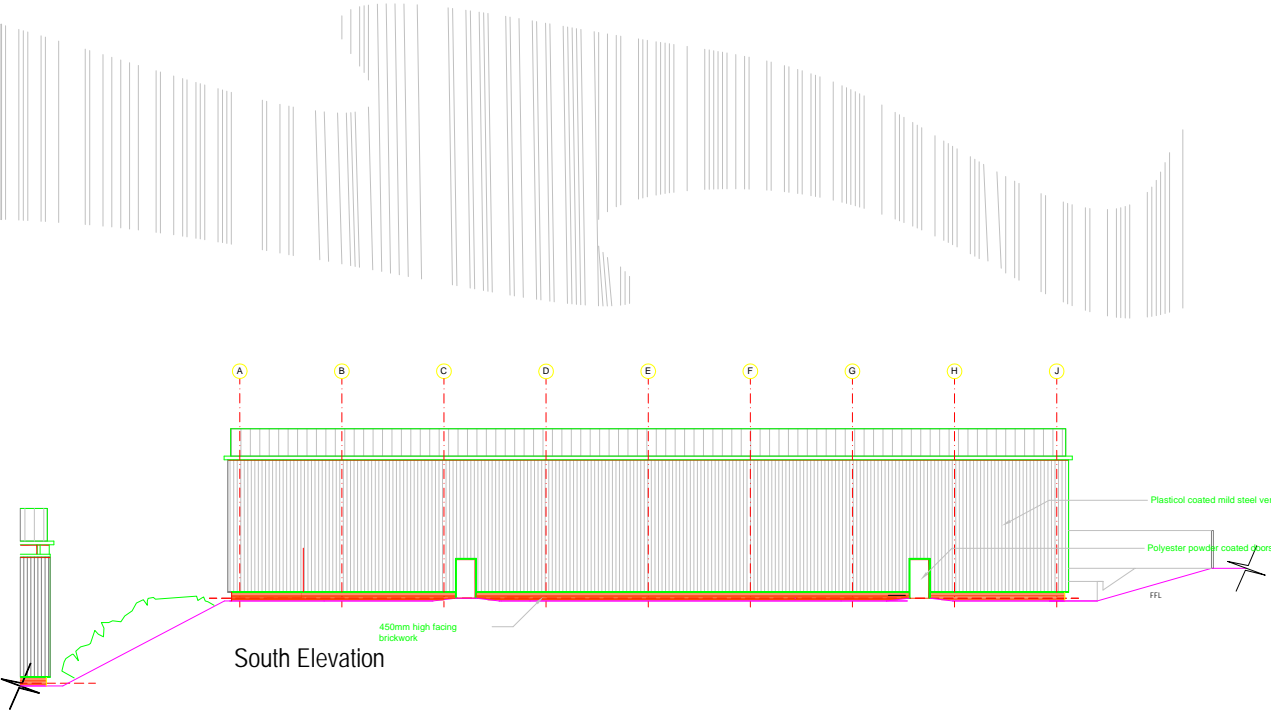

South Elevation

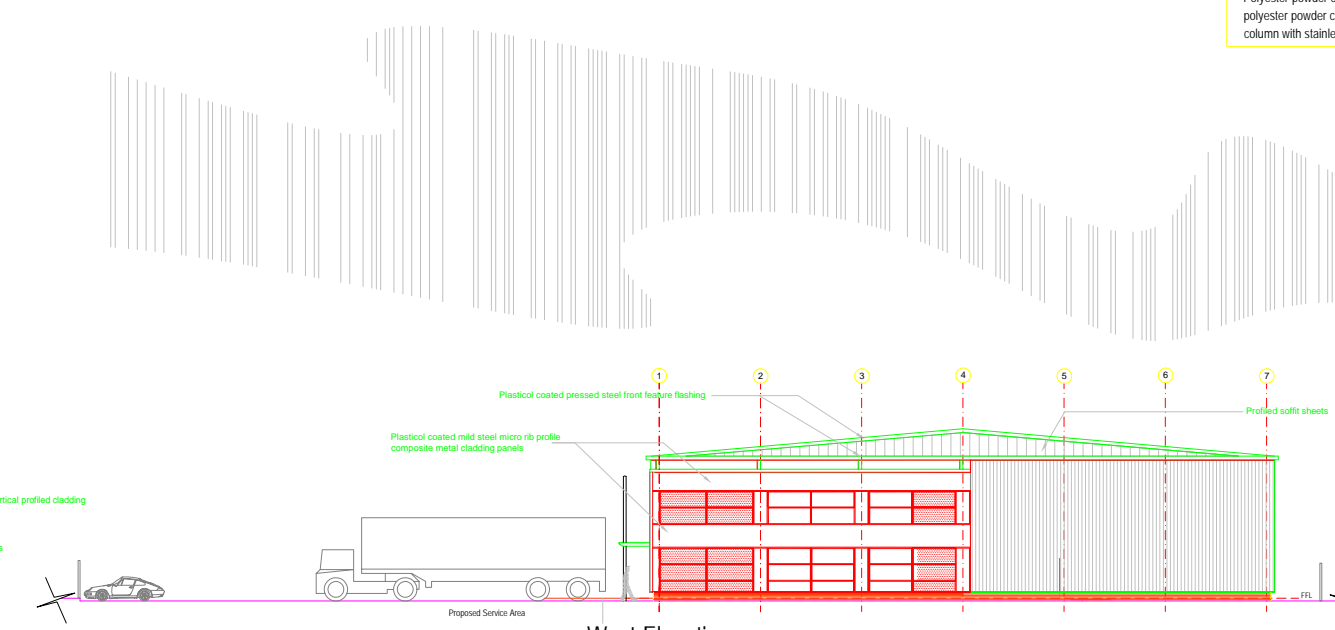

West Elevation

PROPOSED 15,000 SQ FT UNIT
ELEVATIONS

This drawing is copyright and may not be reproduced in whole or part without written authority. Do not scale off this drawing.

| REVISIONS | |
|-----------|---|
| A | Elevations added. 22/07/04 JAI |
| B | Building reconfigured 31/08/04 JAI |
| C | Building reconfigured 22/11/04 ASR |
| D | Title amended 29/11/04 ASR |
| E | Notes added. Elevations amended. 08/02/05 ASR |
| F | Elevations amended in line with site plan. 03/03/05 ASR |

PROJECT
Proposed Development
Holbrook Business Park
Holbrook
Sheffield

CLIENT
Shepherd Developments Ltd

TITLE
Proposed 15,000sq ft Unit Elevations

| | | |
|-------------------|-------------------|------------------|
| JOB NO 7175 | DRAWING NO 08 | REVISION F |
| DATE June 2004 | SCALE 1:200@A1 | DRAWN James I |

CAD FILE REFERENCE
J:\7001-8000\7175\08B

2 ST JOHNS NORTH
WAKEFIELD WF1 3QA
Tel. (01924) 291800
Fax. (01924) 290072
@harrispartnership.com

Offices also at:
Manchester, Reading,
Milton Keynes.

THE HARRIS PARTNERSHIP

ARCHITECTS

PROJECT MANAGERS • INTERIOR DESIGNERS